


Members of the community are invited make comment on the following outdoor trading application.	
Outdoor Trading Application No	OD2023/1868
Business Name	Boatrowers Hotel Stockton
Location	Lot 6 Sec 10 DP 758929
Property Address	130A Fullerton Street Stockton NSW 2295
Approval Authority	City of Newcastle
Notice/Submission period	7 days - ceasing on 20 October 2023.
<b>Exhibition</b>	
An outdoor trading application for the abovenamed business is proposed as outlined below.	
Proposed Operating hours	Monday 7am - 10:30pm Tuesday 7am - 10:30pm Wednesday 7am - 10:30pm Thursday 7am - 10:30pm Friday 7am - 10:30pm Saturday 7am - 10:30pm Sunday 7am - 10:30pm
Location	e.g. footpath on Fullerton and Hereford Streets
Number of patrons permitted within outdoor trading area	14
<b>Submissions</b>	
Any person, during the specified submission period, may make submissions to the City of Newcastle concerning the outdoor trading application. The submissions must specify: <ul style="list-style-type: none"> <li>- the application number ApplicNo2 and property address,</li> <li>- the submitter's name, residential address, contact number; and preferably an email address,</li> <li>- the disclosure of any political donations/gifts made, and</li> <li>- the reasons for support or objection of the application.</li> </ul>	
Submissions must be made in writing and should be lodged via the <a href="#">online submission form</a> on City of Newcastle's website.	
Alternatively, submissions can be made by mail to PO Box 489, Newcastle NSW 2300 or delivered in person to the Customer Service Centre at 12 Stewart Avenue, Newcastle West NSW 2302.	
<b>Submission closing date</b>	
Submissions must be received by 5.00 pm on 20 October 2023.	
<b>Political donations and gifts</b>	
All persons who lodge a submission to a development application are required to declare any relevant political donations and/or gifts in accordance with the <i>Environmental Planning and Assessment Act 1979</i> .	

LOT: 6  
 PLAN: DP758929  
 LOT SIZE: 918 m<sup>2</sup>

NOTE:  
 ALL DIMENSIONS TO BE CONFIRMED  
 ON SITE WITH LANDOWNER

NOTE:  
 BOUNDARY IS INDICATIVE ONLY IT SHOULD NOT  
 AND CANNOT BE USED AS A BASIS OF TRUE  
 BOUNDARY LOCATION.

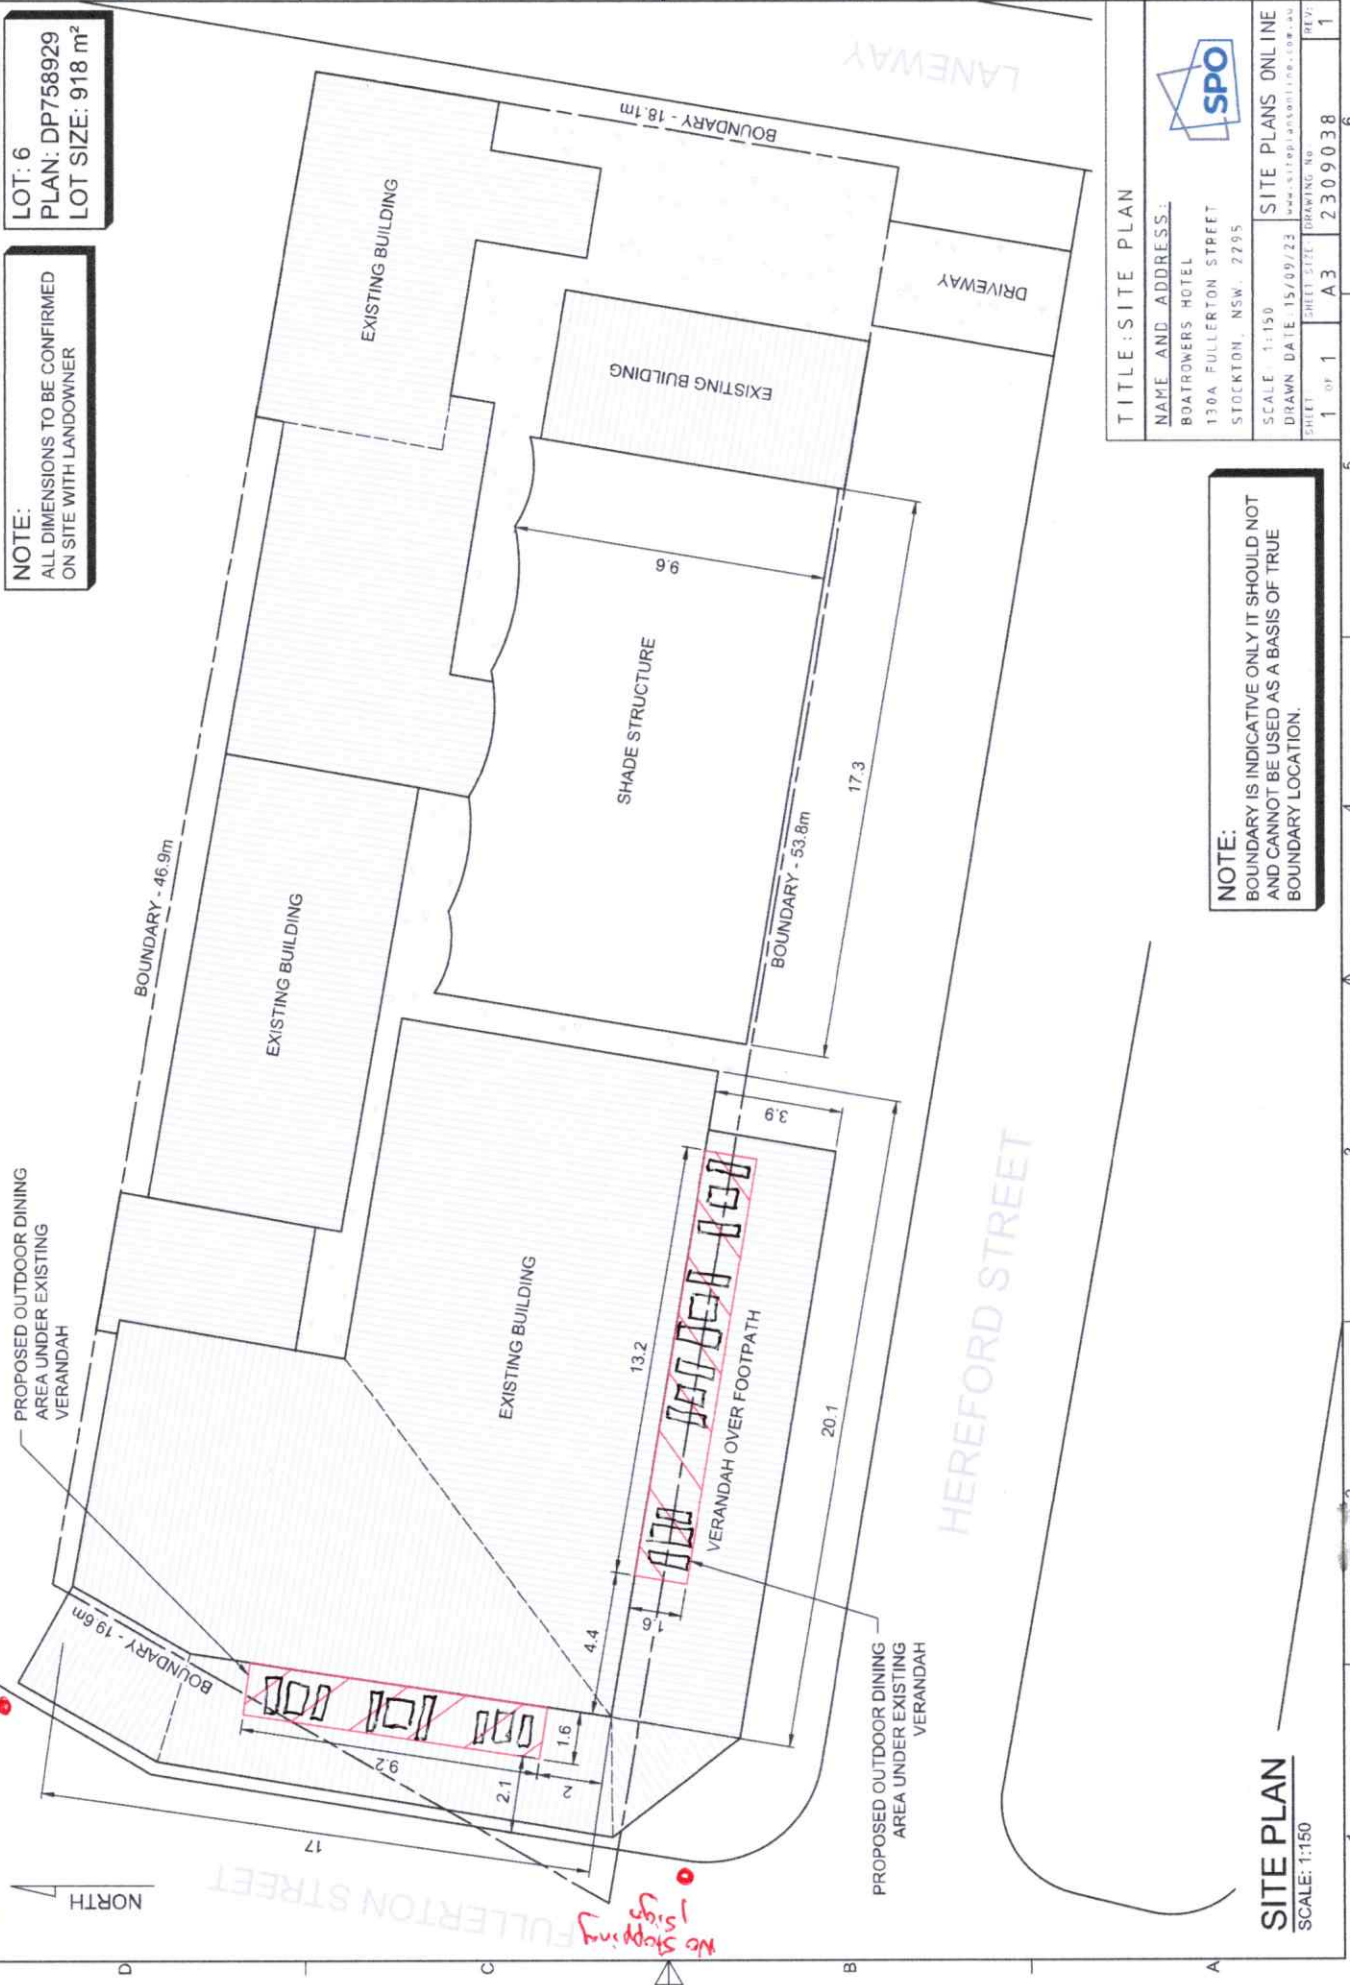

TITLE: SITE PLAN

NAME AND ADDRESS:  
 BOATROWERS HOTEL  
 130A FULLERTON STREET  
 STOCKTON, NSW, 2295



SCALE: 1:150	SITE PLANS ONLY
DRAWN DATE: 15/09/23	www.s1eplansonline.com.au
SHEET: 1 OF 1	DRAWING No: 2309038
REV: 1	

SITE PLAN  
 SCALE: 1:150

*No stopping*

*No stopping signs*