


PLAN
SCALE 1:20

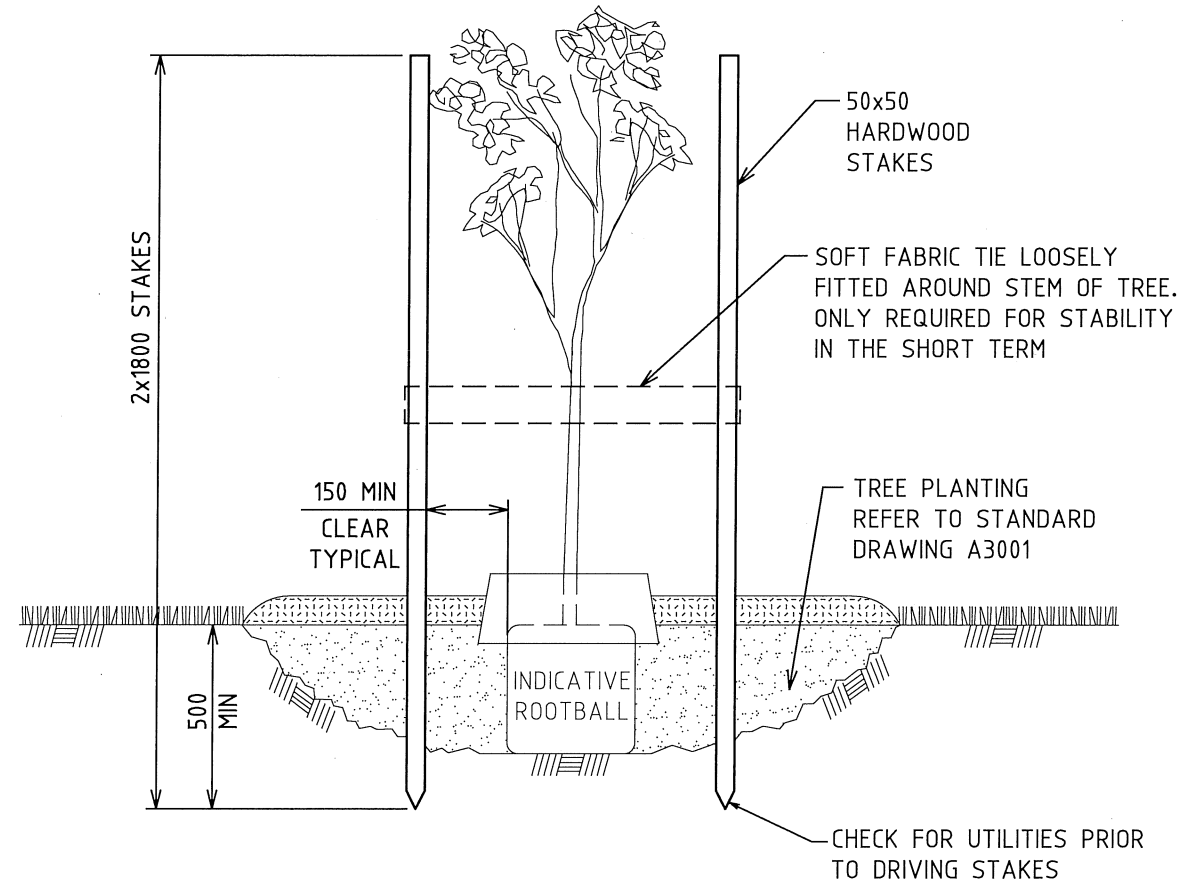

ELEVATION
SCALE 1:20

NOTES

1. INSTALL STAKES CLEAR OF ROOTBALL. DO NOT PIERCE THE ROOTBALL.
2. TREE IS TO BE SELF SUPPORTING. DO NOT TIE TO STAKES.
3. SOFT FABRIC IS ONLY USED WHERE EXPOSURE MAY IMPACT TREE STABILITY IN THE SHORT TERM

TREE GUARD - TIMBER STAKES - 2 STAKES

				SCALE AS SHOWN	LIVEABLE CITY INFRASTRUCTURE MANAGEMENT SERVICES	APPROVED: SIGNED: INFRASTRUCTURE MANAGEMENT SERVICES MANAGER DATE: 15/1/15	THE CITY OF NEWCASTLE TREE GUARD 2 TIMBER STAKES	NCC PLAN No. A3020	SHEET No. 1 OF 1 SHEETS
1	CONSTRUCTION	18.12.14	T.A.						
0	PRELIMINARY	18.11.14	T.A.						
No.	AMENDMENT DETAILS	DATE	INITIALS						
A3 ORIGINAL THIS SHEET WAS PREPARED IN COLOUR AND WILL BE INCOMPLETE IF COPIED				COORDINATE SYSTEM:	HEIGHT DATUM: AHD	REVIEWED: J.C.		AMENDMENT No.	