



PLAN
SCALE 1:20

CHARCOAL COLORED
CONCRETE EDGE ALL
AROUND. REFER TO
CONCRETE EDGE DETAIL

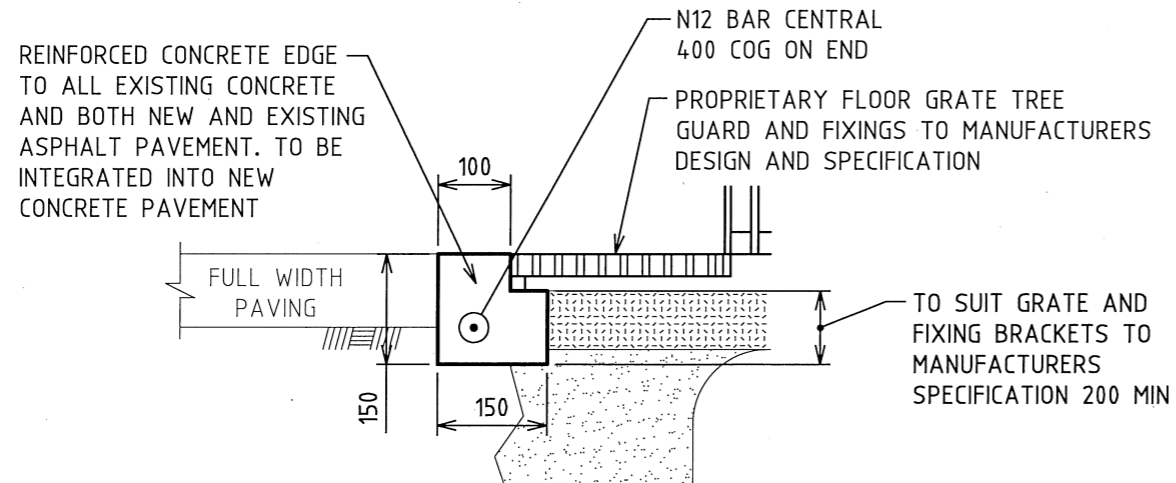

CONCRETE EDGE DETAIL
SCALE 1:10

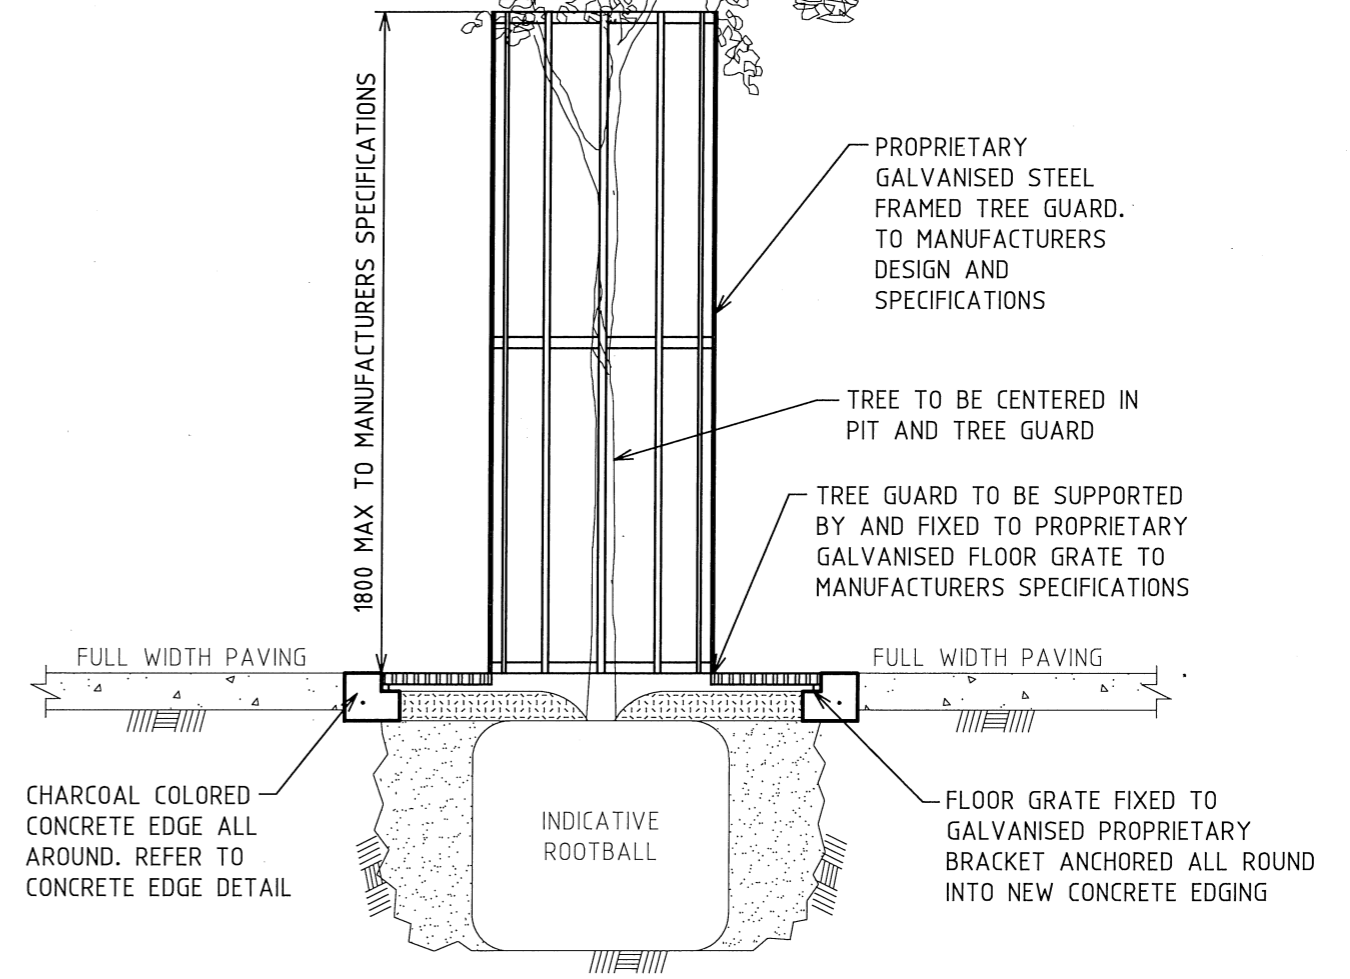

ELEVATION
SCALE 1:20

TREE GUARD - STEEL FABRICATED GUARD AND FLOOR GRATE

			SCALE AS SHOWN	LIVEABLE CITY INFRASTRUCTURE MANAGEMENT SERVICES	APPROVED: SIGNED: INFRASTRUCTURE MANAGEMENT SERVICES MANAGER DATE:	THE CITY OF NEWCASTLE TREE GUARD STEEL FABRICATED GUARD AND FLOOR GRATE	NCC PLAN No. A3024	SHEET No. 1 OF 1 SHEETS
No.	CONSTRUCTION	18.12.14	T.A.					
0	PRELIMINARY	18.11.14	T.A.					
	AMENDMENT DETAILS	DATE	INITIALS					
A3 ORIGINAL THIS SHEET WAS PREPARED IN COLOUR AND WILL BE INCOMPLETE IF COPIED			COORDINATE SYSTEM:	HEIGHT DATUM: AHD	REVIEWED: J.C.		AMENDMENT No.	