



NOTE:  
TREE PLANTING DETAILS IN PARKING LANES IS SUITABLE FOR ROADS WITH LONGITUDINAL GRADES LESS THAN 8%

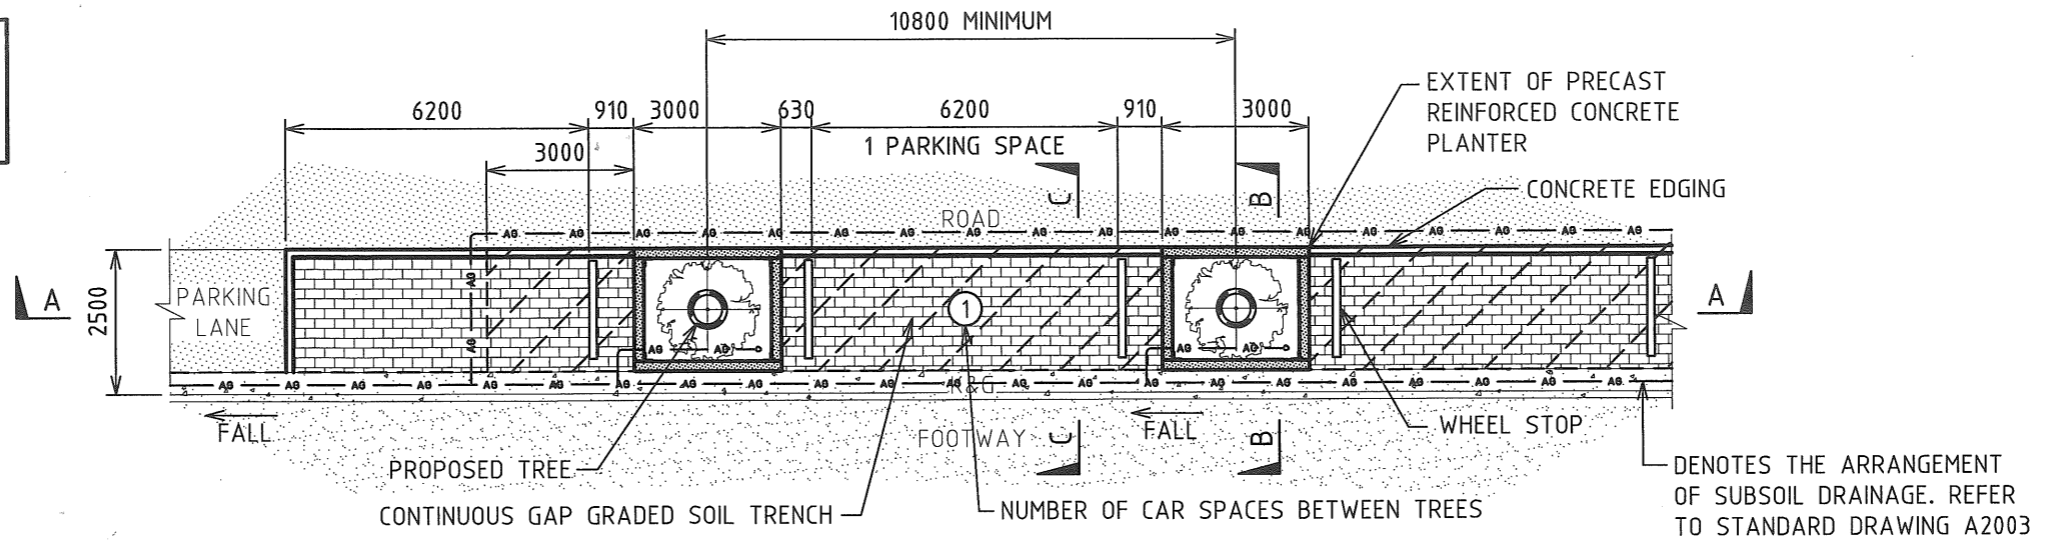


PLAN - STREET TREE PLANTING ALLOWING A SINGLE CAR SPACE BETWEEN TREES

SCALE: 1:150

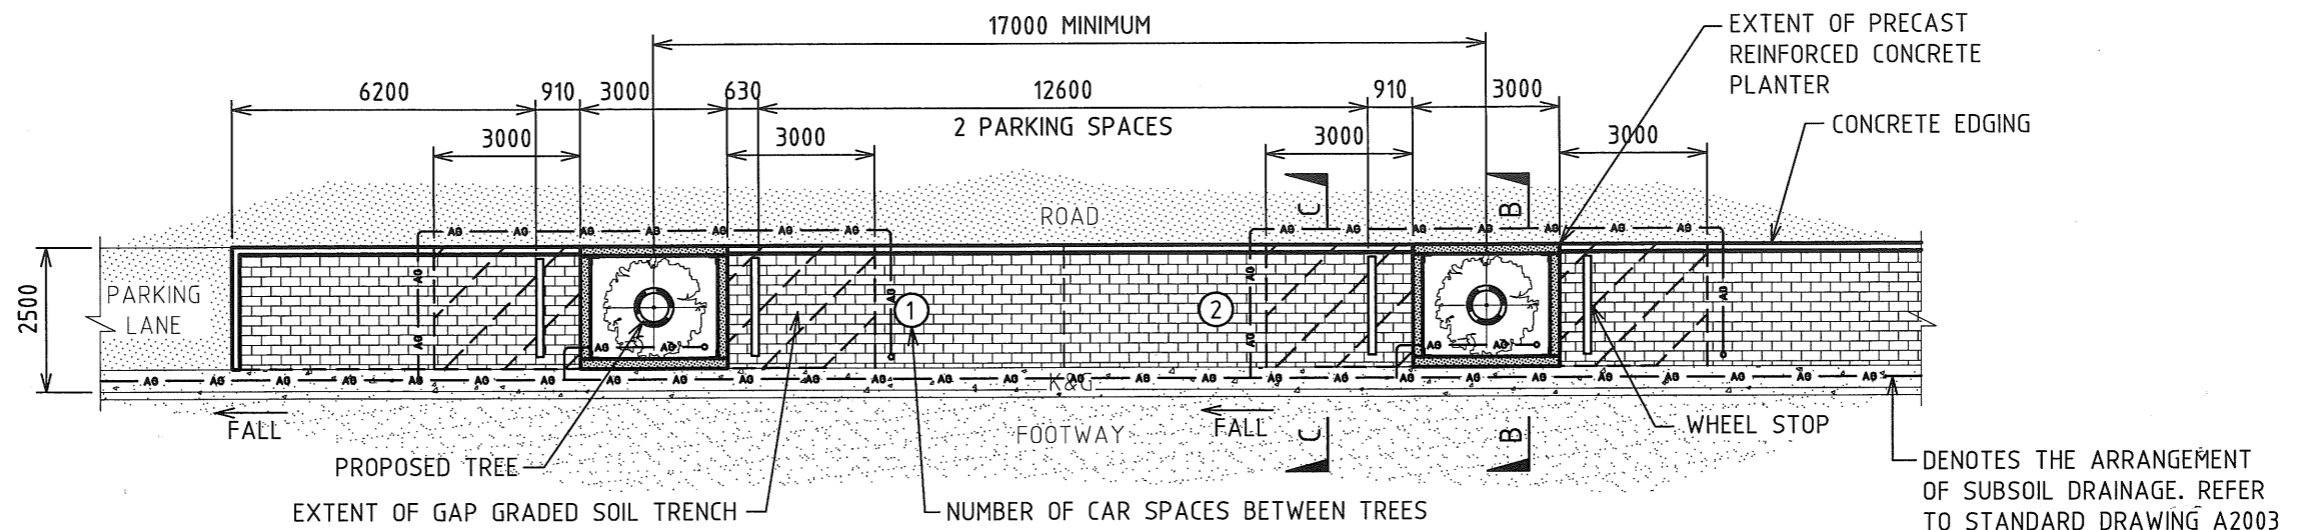

PLAN - STREET TREE PLANTING ALLOWING TWO CAR SPACE BETWEEN TREES

SCALE: 1:150

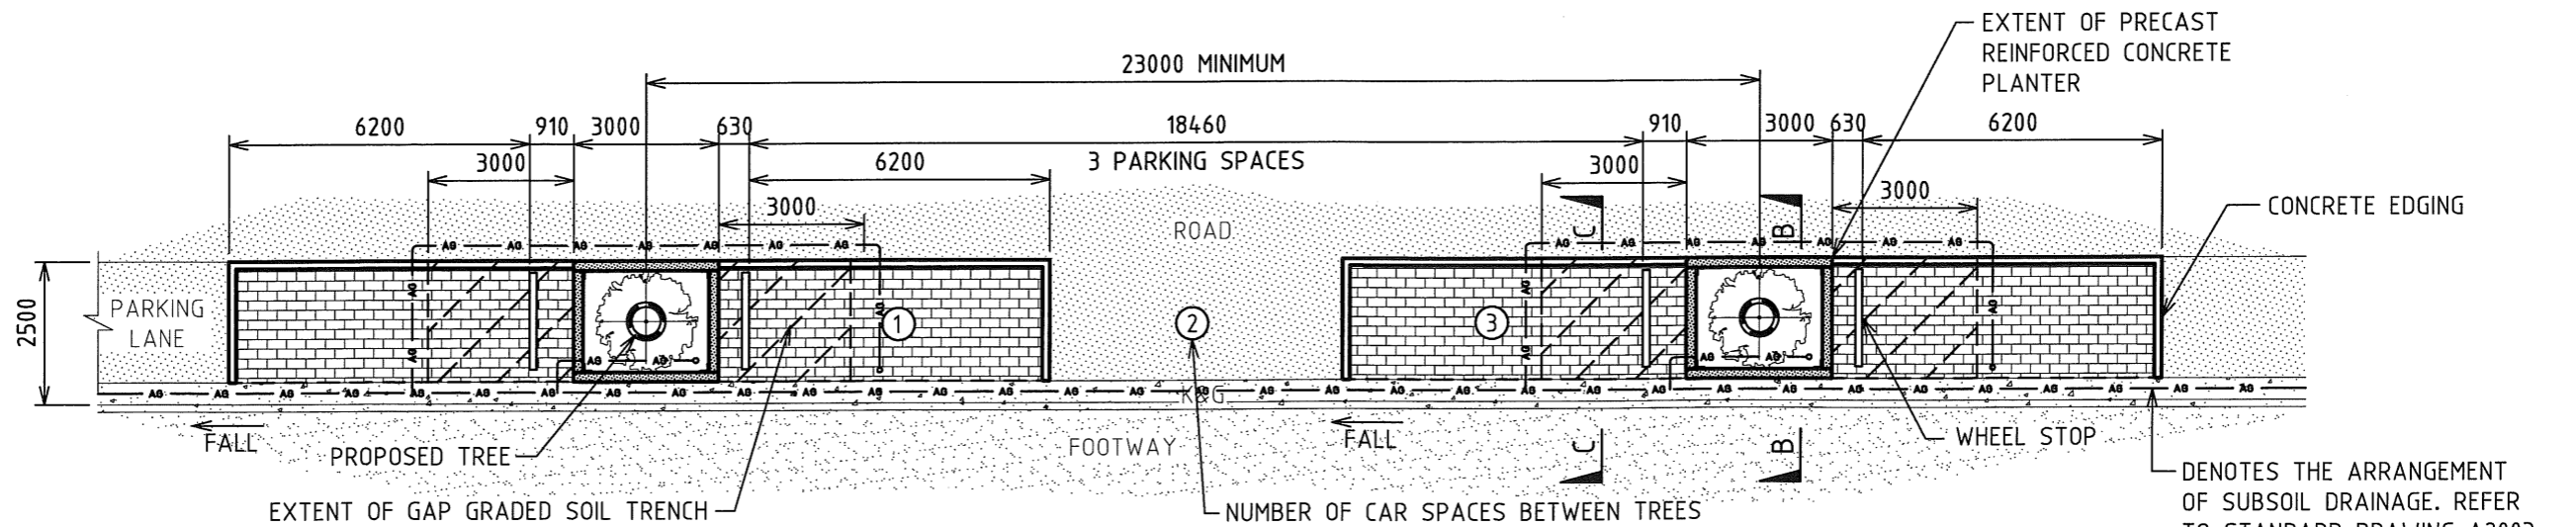

PLAN - STREET TREE PLANTING ALLOWING THREE CAR SPACE BETWEEN TREES

SCALE: 1:150

No.	AMENDMENT DETAILS	DATE	INITIALS
1	GENERAL REVISION	19.04.18	T.A.
0	CONSTRUCTION	25.01.18	T.A.

SCALE	AS SHOWN
COORDINATE SYSTEM:	HEIGHT DATUM: AHD

LIVEABLE CITY  
INFRASTRUCTURE  
MANAGEMENT SERVICES

REVIEWED: J.C.

APPROVED:



SIGNED: *[Signature]*  
INFRASTRUCTURE MANAGEMENT SERVICES MANAGER

DATE: 27/1/2018

THE CITY OF NEWCASTLE

TREE PLANTING  
SMALL TO MEDIUM ROAD TREE IN PARKING LANE  
RESIDENTIAL AREA

NCC PLAN No.	A3009	SHEET No.	1
AMENDMENT No.		OF	3
		SHEETS	

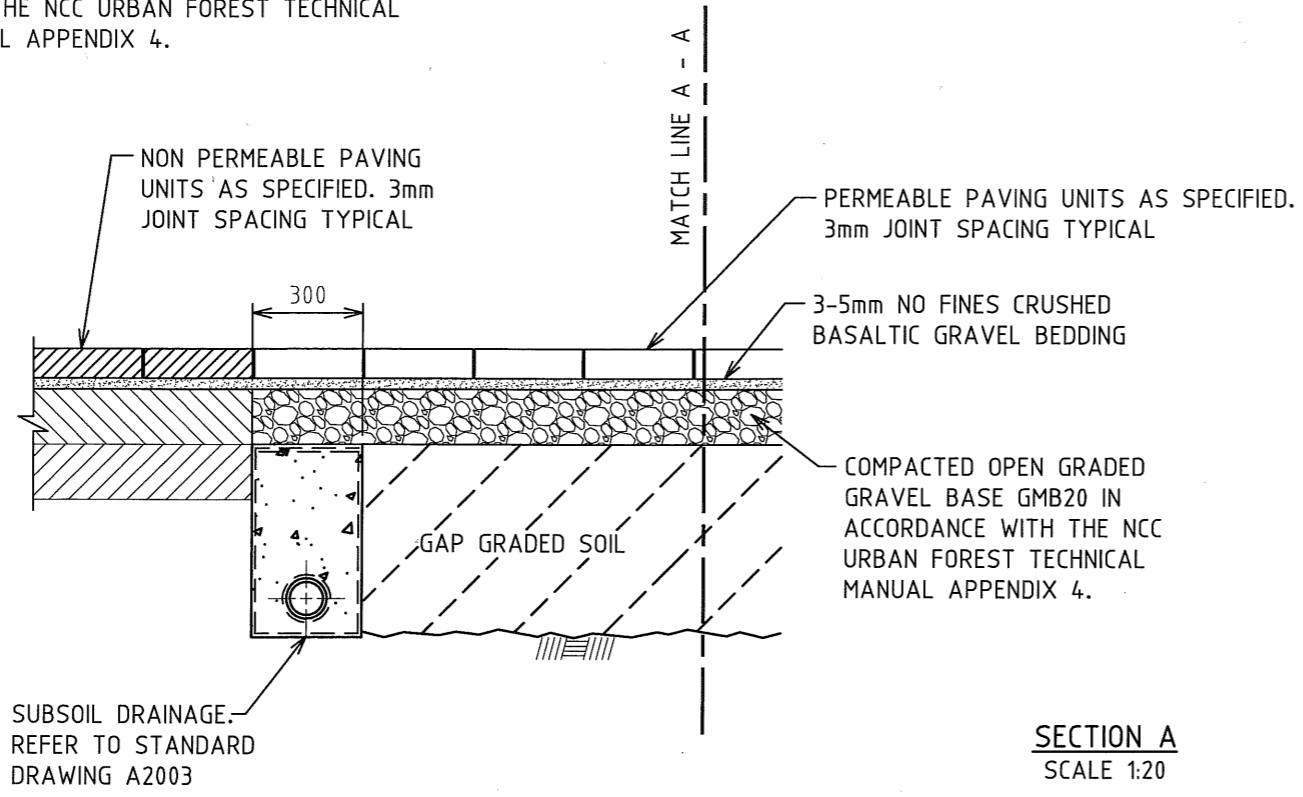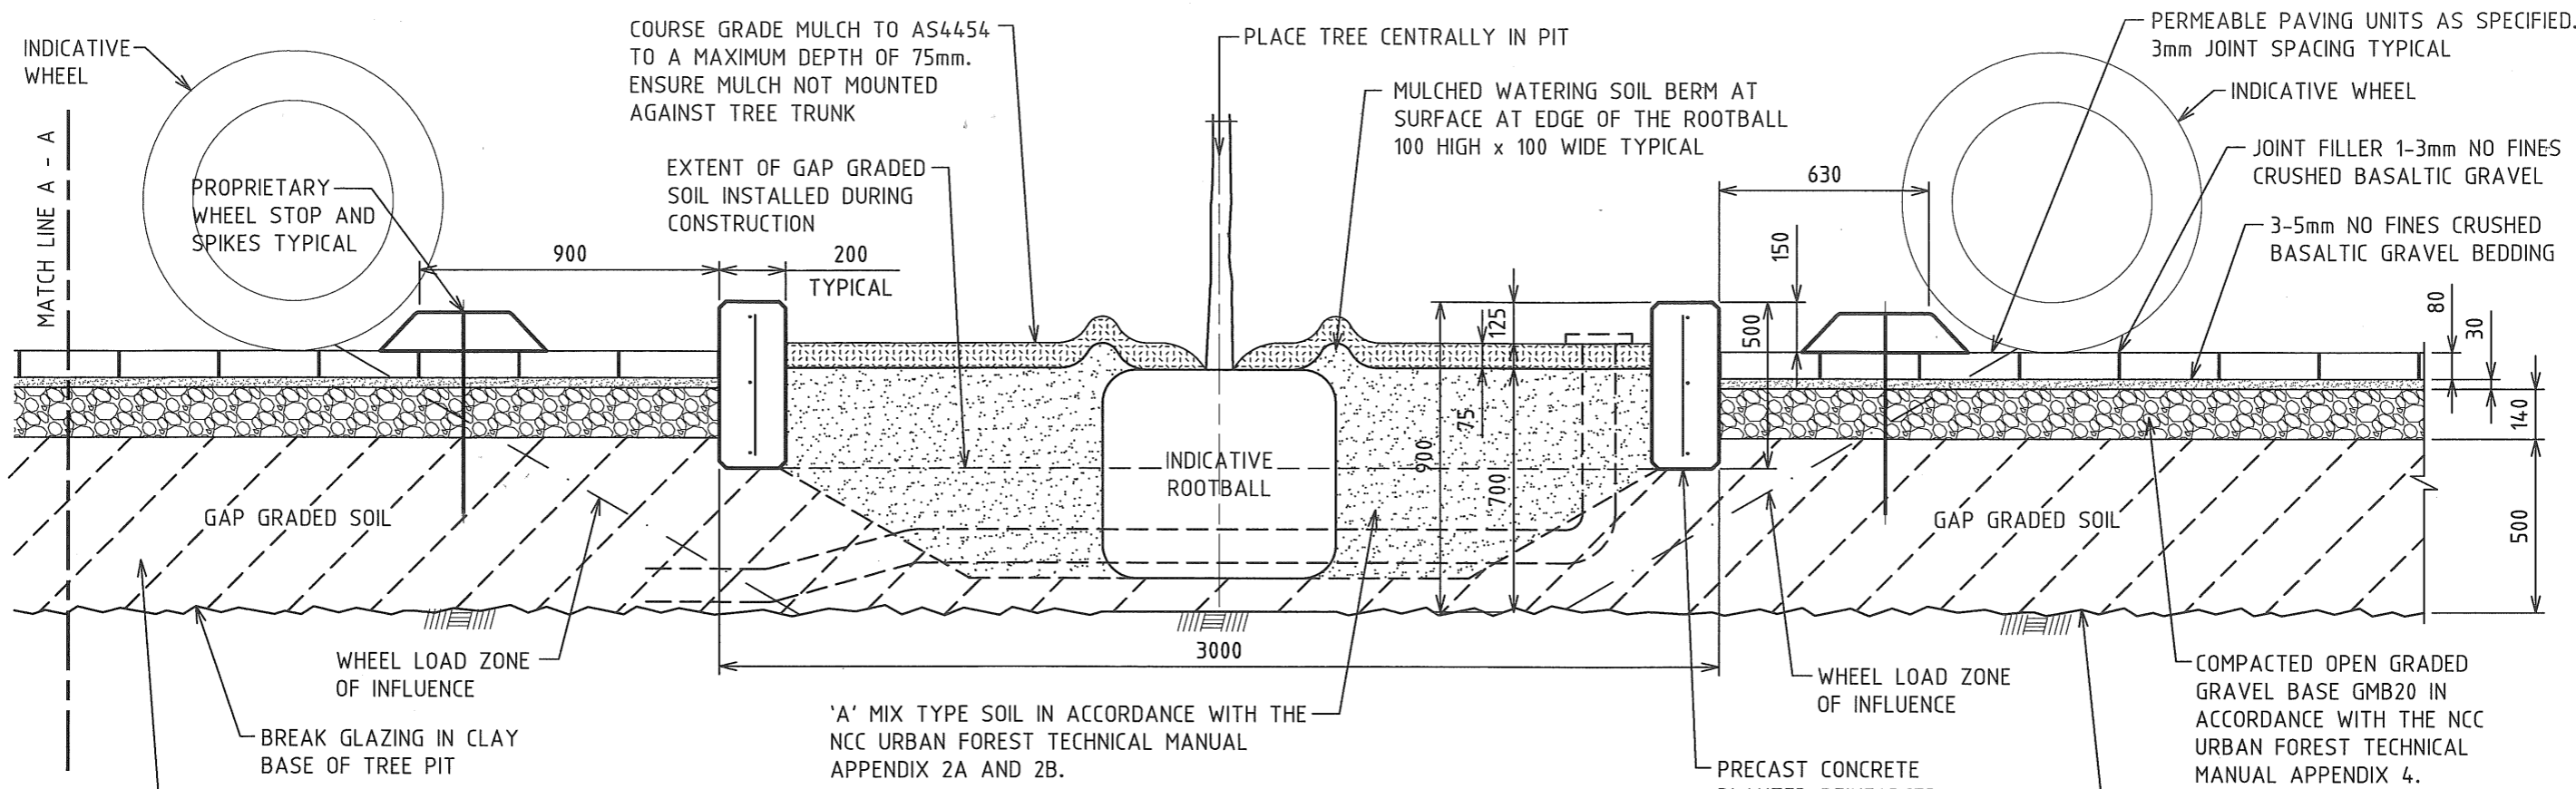

No.	AMENDMENT DETAILS	DATE	INITIALS
1	GENERAL REVISION	19.04.18	T.A.
0	CONSTRUCTION	25.01.18	T.A.

A3 ORIGINAL THIS SHEET WAS PREPARED IN COLOUR AND WILL BE INCOMPLETE IF COPIED

SCALE  
AS SHOWN

COORDINATE SYSTEM:  
HEIGHT DATUM: AHD

LIVEABLE CITY  
INFRASTRUCTURE  
MANAGEMENT SERVICES

REVIEWED: J.C.

APPROVED:

SIGNED: *[Signature]*  
INFRASTRUCTURE MANAGEMENT SERVICES MANAGER  
DATE: 27/4/2018

THE CITY OF NEWCASTLE

TREE PLANTING  
SMALL TO MEDIUM ROAD TREE IN PARKING LANE  
RESIDENTIAL AREA

NCC PLAN No.	SHEET No.
A3009	2 OF 3
AMENDMENT No.	SHEETS

