
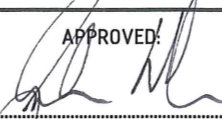
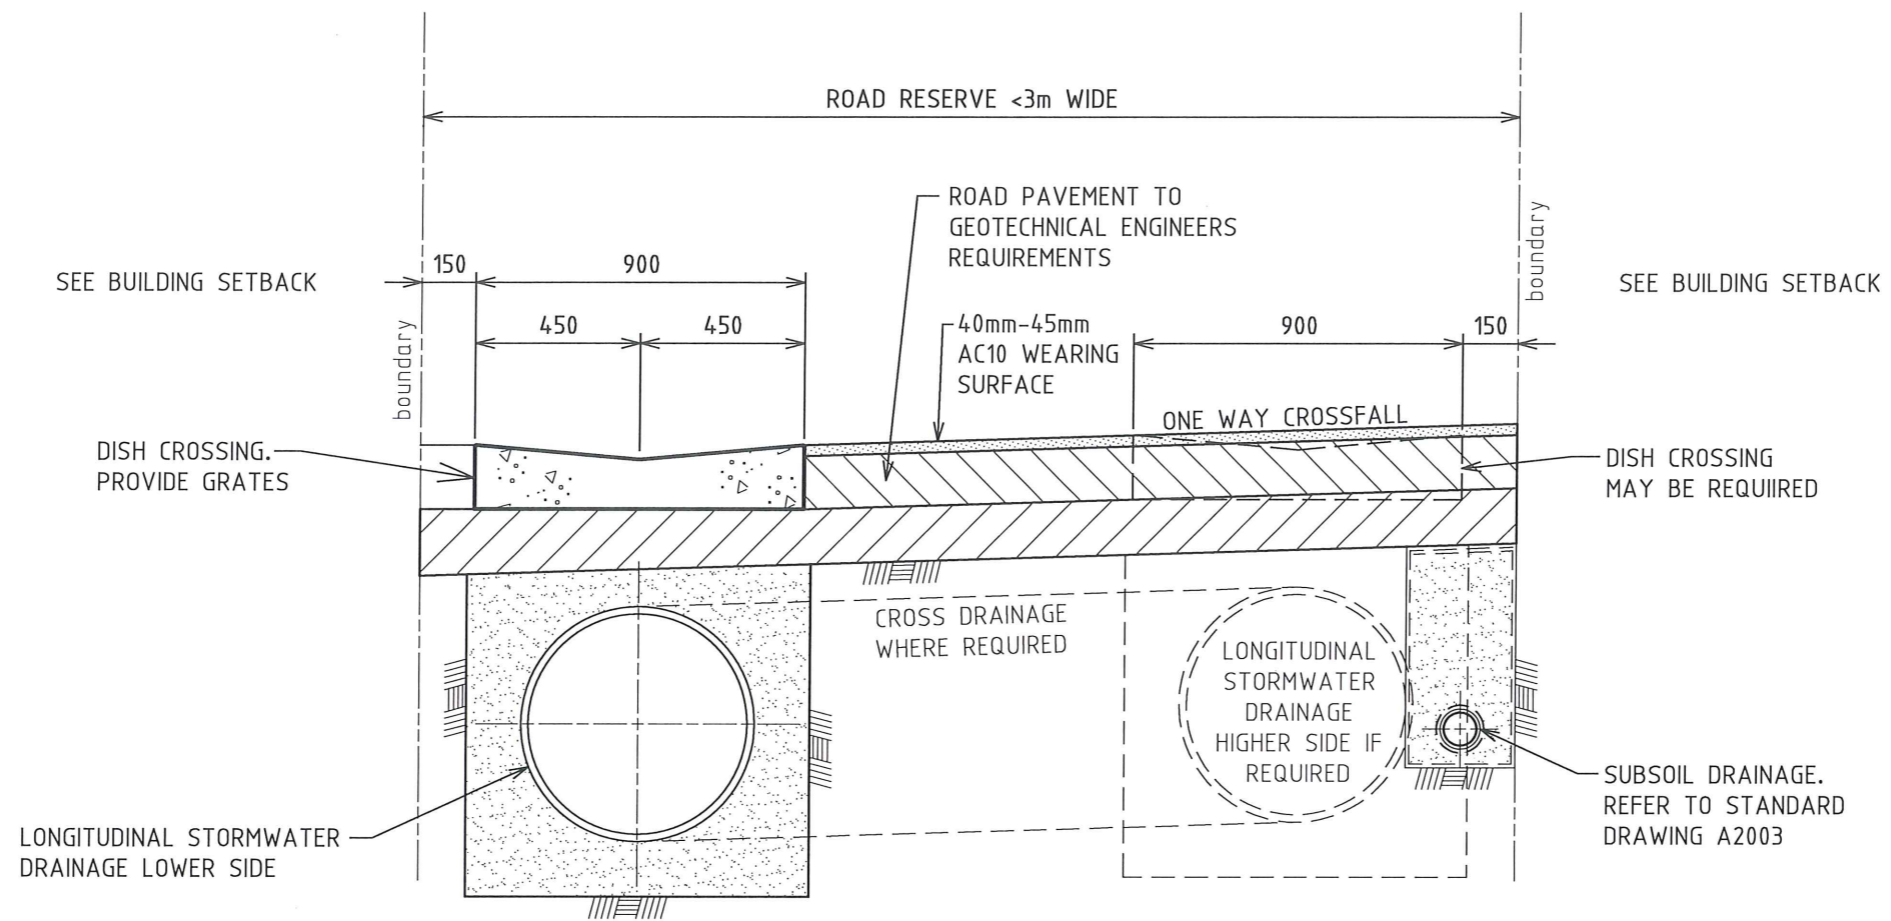


LANEWAY TYPE A(i) - RESERVE <3m WIDE (PEDESTRIAN ONLY)
SCALE 1:20

NOTES

1. BOLLARD ACCESS TO ALLOW PEDESTRIANS ONLY

				SCALE AS SHOWN	 INFRASTRUCTURE MANAGEMENT SERVICES	APPROVED:  SIGNED: INFRASTRUCTURE MANAGEMENT SERVICES MANAGER DATE: 18/7/17	THE CITY OF NEWCASTLE LANEWAY CONSTRUCTION TYPES	NCC PLAN No. A1005	SHEET No. 1 OF 3
0	CONSTRUCTION	18.07.17	T.A.	REVIEWED: J.C.				AMENDMENT No.	SHEETS
No.	AMENDMENT DETAILS	DATE	INITIALS	COORDINATE SYSTEM:	HEIGHT DATUM: AHD	THIS SHEET WAS PREPARED IN COLOUR AND WILL BE INCOMPLETE IF COPIED			




LANEWAY TYPE A(ii) - RESERVE <3m WIDE (VEHICLE - HISTORIC SITUATIONS ONLY)
SCALE 1:20

NOTES

1. TRAFFIC ONE WAY
2. NO PARKING BOTH SIDES
3. NO GARBAGE VEHICLES
4. OPTION FOR CONCRETE DISH DRAIN EACH SIDE IF LANEWAY HAS CROWN
5. OPTION FOR KERB AND GUTTER ON LOWER SIDE FOR LONGER LENGTHS OF LANE OR WHERE STORMWATER FLOW REQUIRES RETENTION IN KERB

FOR NEWCASTLE CITY COUNCIL
INTERNAL USE ONLY


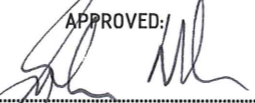
				SCALE AS SHOWN			APPROVED: SIGNED: INFRASTRUCTURE MANAGEMENT SERVICES MANAGER DATE: 18/7/17		THE CITY OF NEWCASTLE LANEWAY CONSTRUCTION TYPES		NCC PLAN No. A1005	SHEET No. 2 OF 3
0	CONSTRUCTION	18.07.17	T.A.									
No.	AMENDMENT DETAILS	DATE	INITIALS									
A3 ORIGINAL THIS SHEET WAS PREPARED IN COLOUR AND WILL BE INCOMPLETE IF COPIED				COORDINATE SYSTEM:	HEIGHT DATUM: AHD	REVIEWED: J.C.					AMENDMENT No.	SHEETS

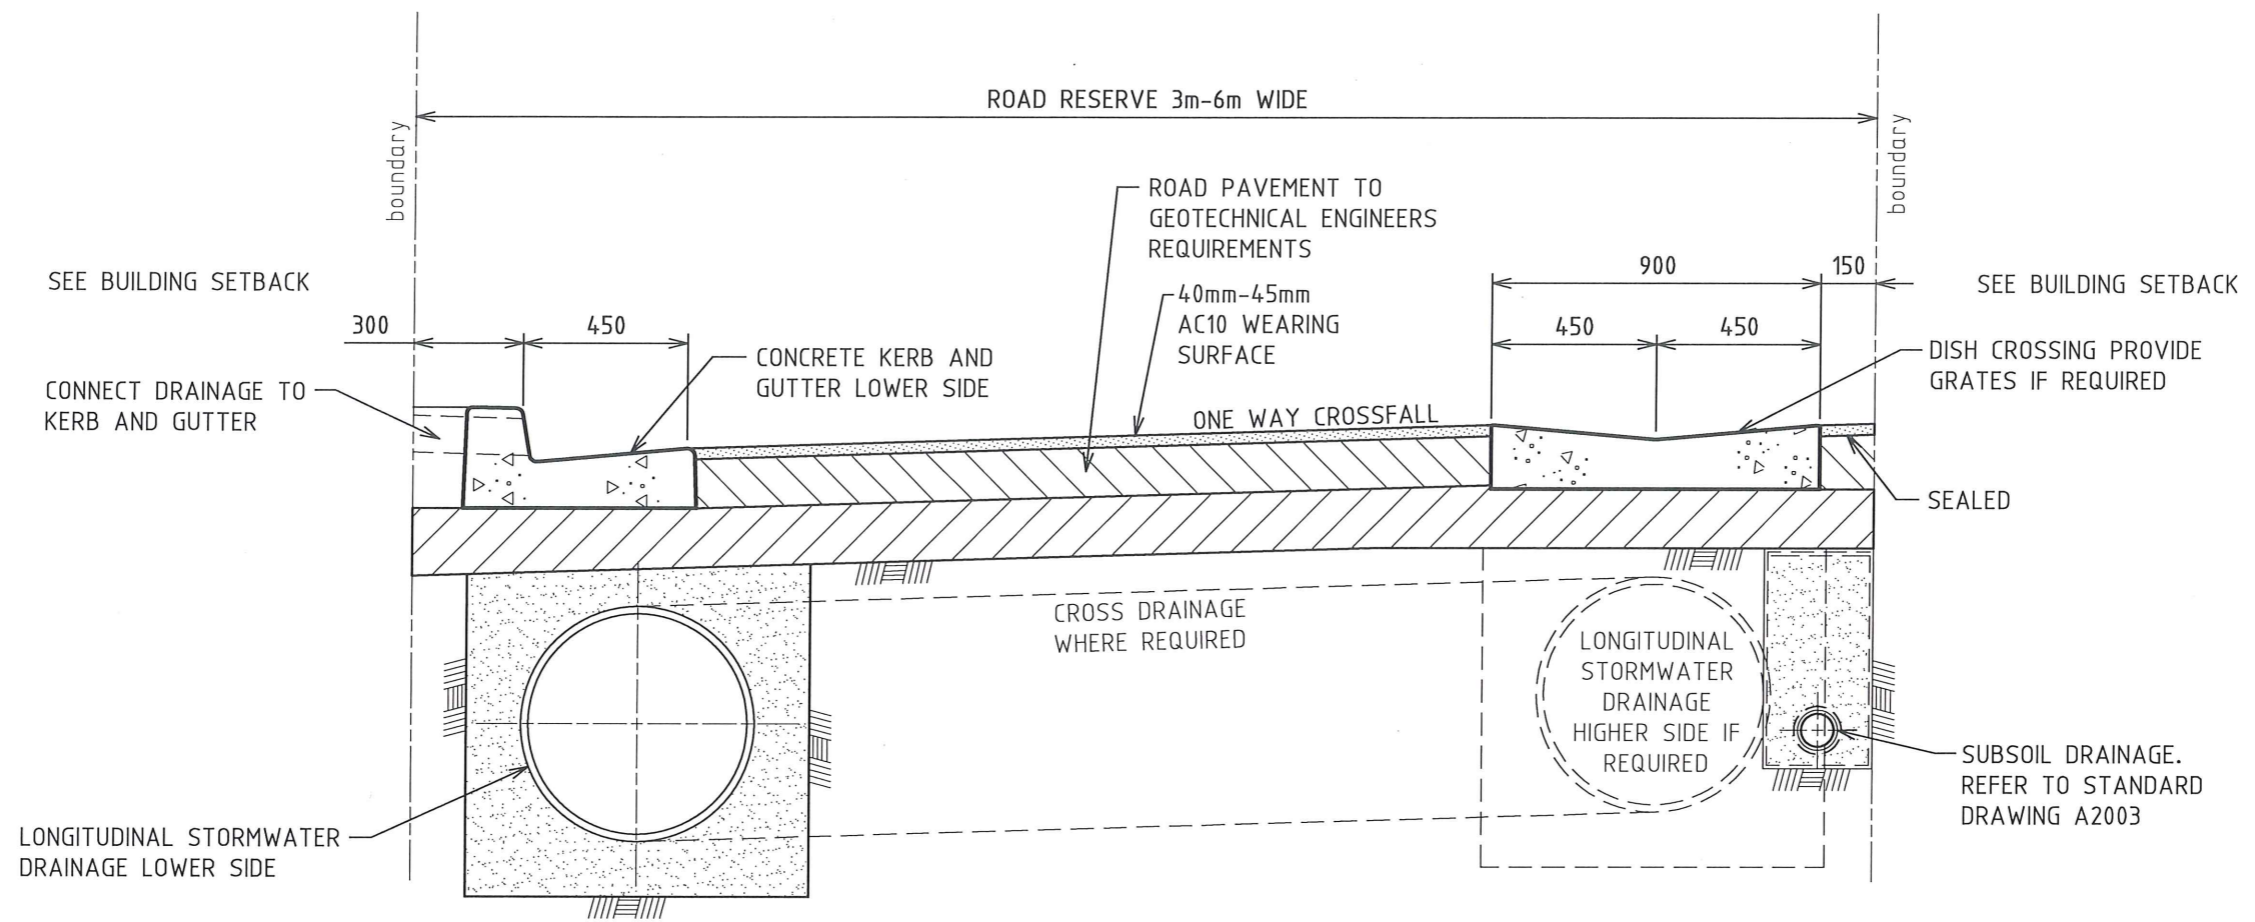

LANEWAY TYPE B - RESERVE 3m-6m WIDE
SCALE 1:20

NOTES

1. TRAFFIC ONE WAY
2. NO RESTRICTION BOTH SIDES FULL LENGTH
3. STORMWATER CONNECTION TO KERB AND GUTTER LOWER SIDE
4. STORMWATER CONNECTION TO DISH DRAIN HIGH SIDE AS PER DCP
5. NO UTILITIES EXCEPT EXISTING SEWER

				SCALE AS SHOWN	 INFRASTRUCTURE MANAGEMENT SERVICES	APPROVED:  SIGNED: INFRASTRUCTURE MANAGEMENT SERVICES MANAGER DATE: 18/7/17	THE CITY OF NEWCASTLE LANEWAY CONSTRUCTION TYPES	NCC PLAN No. A1005	SHEET No. 3 OF 3 SHEETS
0	CONSTRUCTION	18.07.17	T.A.						
No.	AMENDMENT DETAILS	DATE	INITIALS						
A3 ORIGINAL THIS SHEET WAS PREPARED IN COLOUR AND WILL BE INCOMPLETE IF COPIED				COORDINATE SYSTEM:	HEIGHT DATUM: AHD	REVIEWED: J.C.		AMENDMENT No.	