


**NOTES**

1. THIS DRAWING IS TO BE READ IN CONJUNCTION WITH THE NEWCASTLE URBAN FOREST TECHNICAL MANUAL.
2. BREAK GLAZING IN CLAY SIDES AND BASE OF TREE PIT.
3. IF EXISTING SITE SOIL IS DEEMED INAPPROPRIATE BY A CITY OF NEWCASTLE CITY GREENING OFFICER AND CANNOT BE REMEDIATED, IMPORT 'A' MIX SOIL IN ACCORDANCE WITH NEWCASTLE URBAN FOREST TECHNICAL MANUAL.
4. MIX IN TERRACOTTEM AS PER MANUFACTURERS INSTRUCTION.
5. WATER THE PLANT TO SATURATION DURING BACK FILLING.
6. IF PLANTING IN POOR DRAINING SOIL (EG. CLAY) SUBSOIL DRAINAGE MY BE REQUIRED. REFER TO STANDARD DRAWING A3008 FOR REQUIREMENTS
7. PROVIDE MAXIMUM 80mm MULCH TO FULL EXTENT OF TREE PIT TO PLAN DIMENSIONS.
8. WHEN A PROPRIETARY WATER WELL CAN NOT BE INSTALLED, PROVIDE A SURFACE WELL ABOVE GROUND LEVEL BY FORMING A MULCHED BERM TO THE PERIMETER OF THE ROOTBALL 100 HIGH x 100 WIDE TYPICAL. ENSURE MULCH DOES NOT MOUND AGAINST TREE TRUNK.

IF APPROVED BY THE CITY OF NEWCASTLE REPRESENTATIVE, LOCALLY CUT BACK EXISTING ROAD BASE AS REQUIRED TO ALLOW INSTALLATION OF TREE ROOT BALL

**PLAN**  
SCALE 1:20


INDICATIVE ROOTBALL

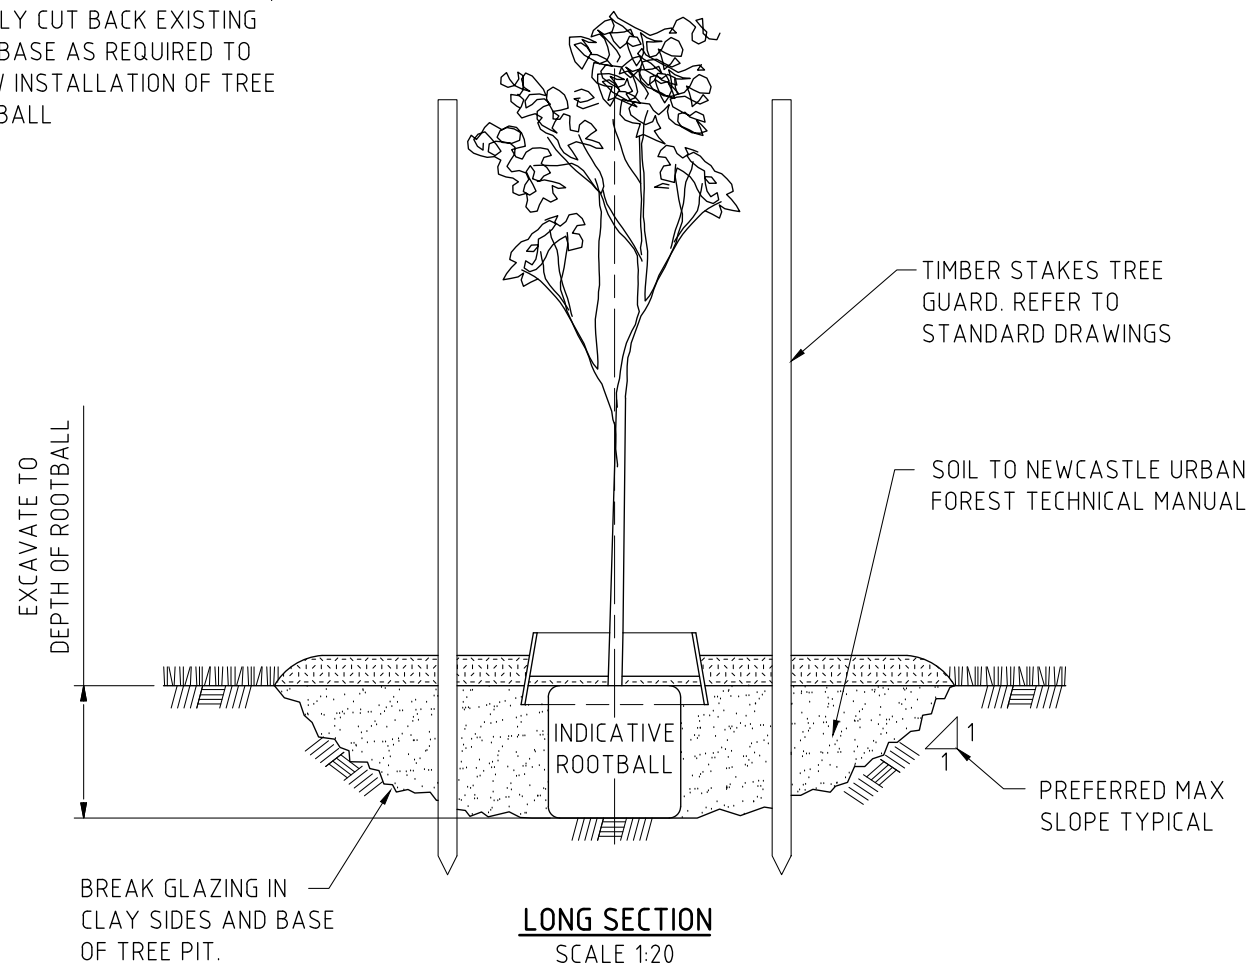

**LONG SECTION**  
SCALE 1:20

REFER TO NOTE 8. PROPRIETARY PLASTIC WATER WELL 26 LITRE MINIMUM. APPLY A SMALL AMOUNT OF MULCH 30mm DEPTH WITHIN WATER WELL

WHEN THERE IS NO EXISTING FOOTPATH, CONSIDER 1.8m TYPICAL CLEARANCE FROM PROPERTY BOUNDARY FOR FUTURE FOOTPATH AND UTILITY

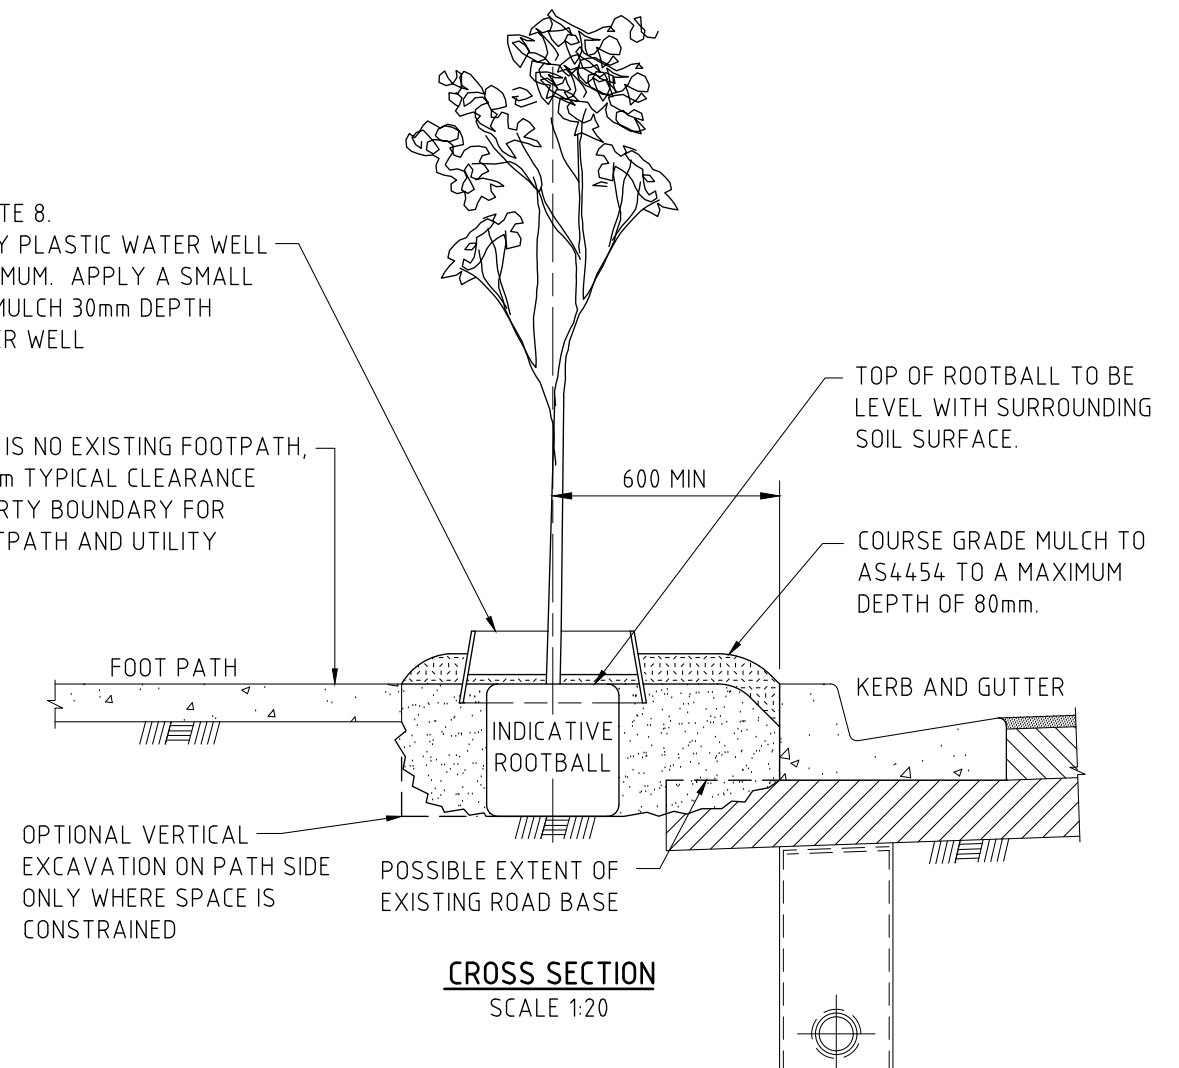

**CROSS SECTION**  
SCALE 1:20

**TREE PLANTING - EXISTING GRASSED STREET VERGE**

|       |                   |          |          |
|-------|-------------------|----------|----------|
| 3     | REVISION          | 30/03/23 | T.C      |
| 2     | REVISION          | 24/11/22 | T.C      |
| 1     | CONSTRUCTION      | 18/12/14 | T.A      |
| 0     | PRELIMINARY       | 18/11/14 | T.A      |
| ISSUE | AMENDMENT DETAILS | DATE     | INITIALS |

SCALE  
AS SHOWN  
DO NOT SCALE DRAWING



APPROVED:  
SIGNED: *[Signature]*  
EXECUTIVE MANAGER ASSETS AND FACILITIES  
DATE: 11/08/23

CITY OF NEWCASTLE STANDARD DRAWING  
**TREE PLANTING  
EXISTING GRASSED STREET VERGE**

NCC PLAN No.  
**A3001**  
SHEET A3 ISSUE 3

SHEET No.  
1  
OF  
1  
SHEETS