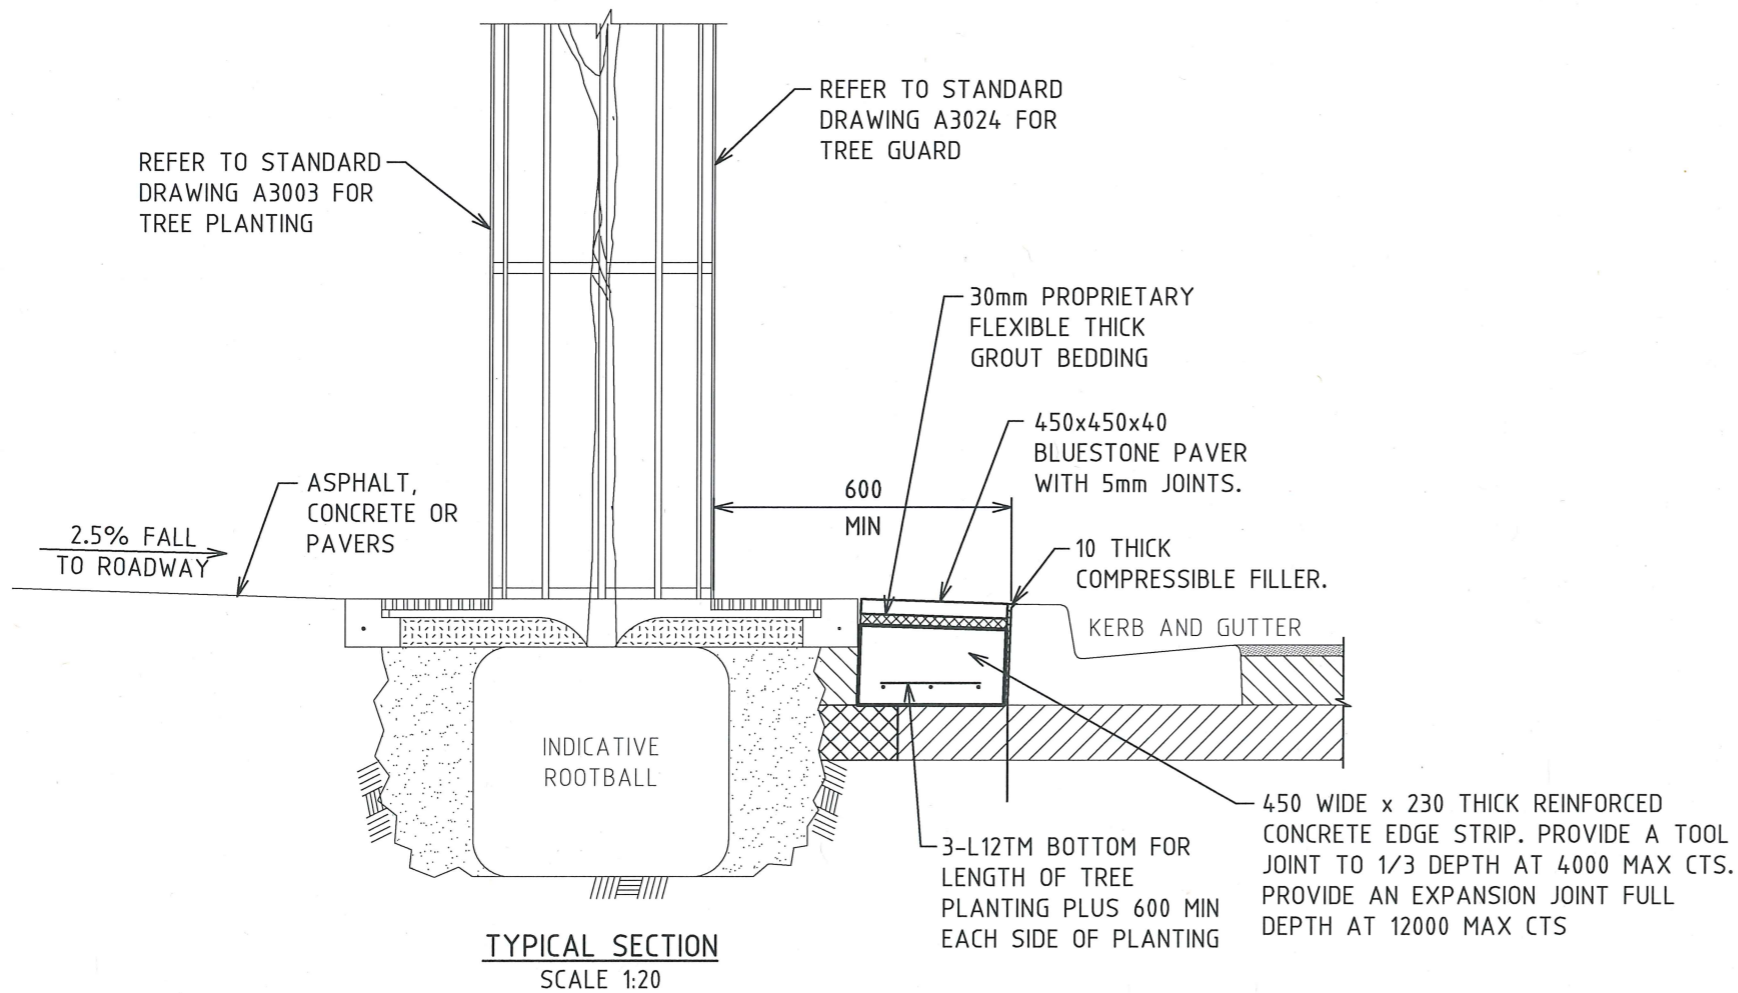

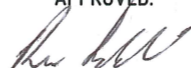


TYPICAL FOOTWAY PAVING WITH PAVER BANDING - LAYOUT PLAN
SCALE 1:50



TYPICAL SECTION
SCALE 1:20

				SCALE AS SHOWN	 LIVEABLE CITY INFRASTRUCTURE MANAGEMENT SERVICES	APPROVED:  SIGNED: _____ INFRASTRUCTURE MANAGEMENT SERVICES MANAGER DATE: 24/8/18	THE CITY OF NEWCASTLE FOOTWAY PAVING WITH PAVER BANDING TYPICAL DETAILS	NCC PLAN No. A1411	SHEET No. 1 OF 1 SHEETS
0	CONSTRUCTION	18.08.15	T.A.						
No.	AMENDMENT DETAILS	DATE	INITIALS						
A3 ORIGINAL THIS SHEET WAS PREPARED IN COLOUR AND WILL BE INCOMPLETE IF COPIED				COORDINATE SYSTEM:	HEIGHT DATUM: AHD	REVIEWED: J.C.		AMENDMENT No.	