




SECTION
TIMBER EDGING - TURF TO GARDEN EDGE
 SCALE 1:10

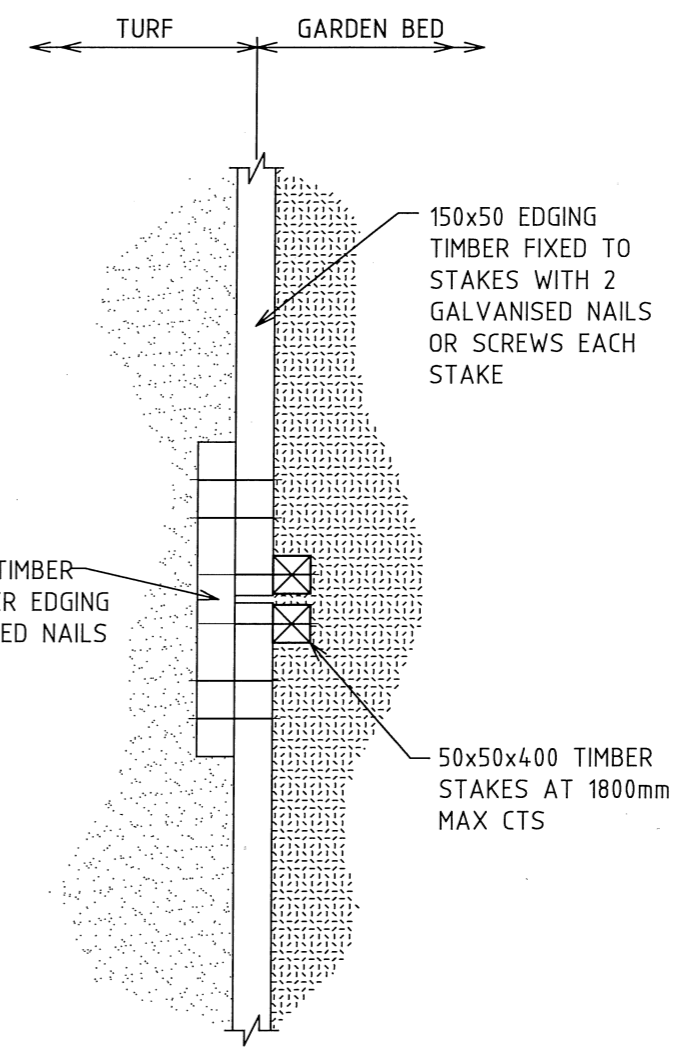

PLAN
TIMBER EDGING - JOINT
 SCALE 1:10

NOTES

1. ALL TIMBER IN CONTACT WITH GROUND TO BE PRESERVATIVE TREATED TO HAZARD CLASS H4 TO AS1604.1-2000 OR TO BE DURABILITY CLASS 1 OR 2 TO AS5604-2003. TREATMENT TYPE TO BE ACQ OR IN ACCORDANCE WITH VETS. ASSOC. REQUIREMENTS.
2. ALL TIMBER TO BE ROUGH SAWN AND FREE OF KNOTS, SPLINTERS, CRACKS OR ANY MAJOR DEFECT.

			SCALE AS SHOWN	 LIVEABLE CITY INFRASTRUCTURE MANAGEMENT SERVICES	APPROVED:  SIGNED:..... INFRASTRUCTURE MANAGEMENT SERVICES MANAGER DATE: 16/11/15	THE CITY OF NEWCASTLE EDGING TIMBER	NCC PLAN No. A3200	SHEET No. 1 OF 1 SHEETS
1	CONSTRUCTION	18.12.14	T.A.					
0	PRELIMINARY	18.11.14	T.A.					
No.	AMENDMENT DETAILS	DATE	INITIALS	REVIEWED: J.C.				
A3 ORIGINAL THIS SHEET WAS PREPARED IN COLOUR AND WILL BE INCOMPLETE IF COPIED			COORDINATE SYSTEM:	HEIGHT DATUM: AHD			AMENDMENT No.	