


SECTION  
SCALE 1:10

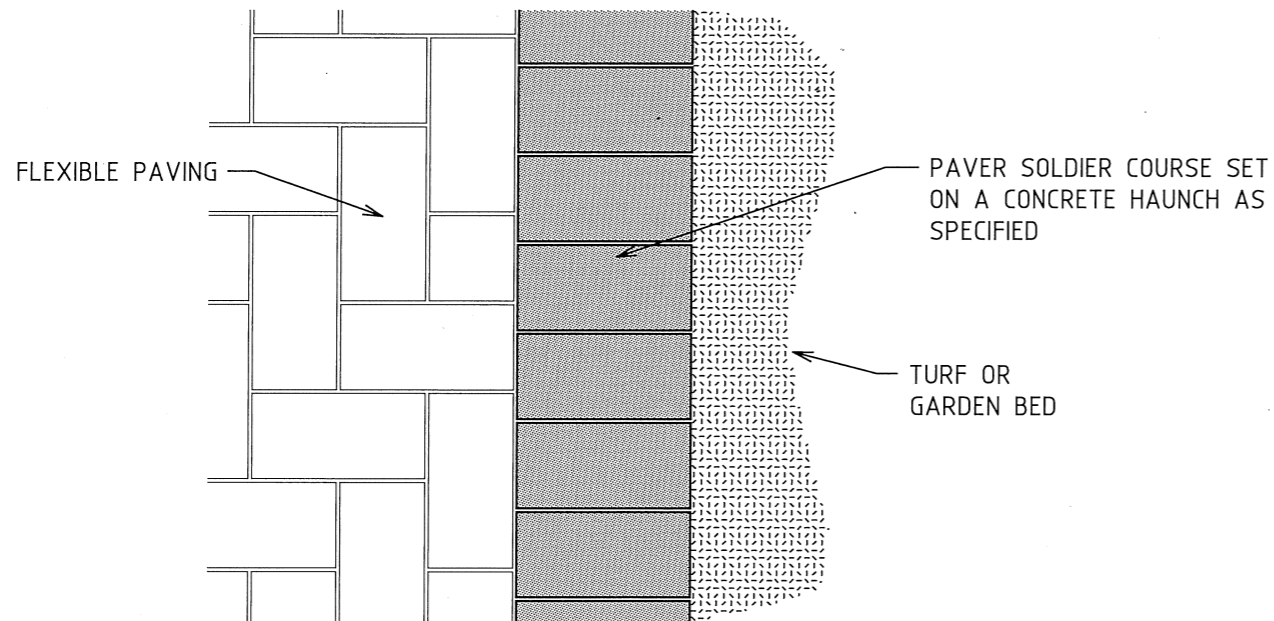

PLAN  
SCALE 1:10

PAVER EDGING - FLEXIBLE PAVING EDGE TO GARDEN, SOFTFALL OR TURF

NOTES

GENERAL NOTES


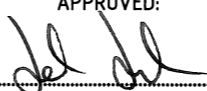
1. ENSURE MOWN HEIGHT OF GRASS (TURF) AREAS FINISH FLUSH WITH EDGING.
2. ENSURE GARDEN AREAS (MULCH) FINISH FLUSH WITH ADJACENT FINISH SURFACE LEVELS OF GARDEN EDGING.

CONCRETE NOTES

1. ALL CONCRETE FOR HAUNCHES UNDER PAVERS TO BE GRADE N25.
2. ALL PATHS/PAVEMENT TO HAVE 1:50 MIN CROSS FALL.
3. PATHS AND PAVEMENTS TO COMPLY WITH AUSTRALIAN STANDARDS AND COUNCIL REQUIREMENTS FOR ACCESS AND MOBILITY (AS 1428-2003).

PAVER NOTES

1. PAVERS TO BE IN ACCORDANCE WITH THE CITY OF NEWCASTLE STANDARD DRAWING A3301

				SCALE AS SHOWN		 LIVEABLE CITY INFRASTRUCTURE MANAGEMENT SERVICES		APPROVED:  SIGNED: ..... INFRASTRUCTURE MANAGEMENT SERVICES MANAGER DATE: 16/11/15		<b>THE CITY OF NEWCASTLE</b>  <b>EDGING PAVERS</b>		NCC PLAN No.  <b>A3203</b>	SHEET No. 1 OF 1 SHEETS
1 CONSTRUCTION 18.12.14 T.A. 0 PRELIMINARY 18.11.14 T.A. No. AMENDMENT DETAILS DATE INITIALS				COORDINATE SYSTEM:		HEIGHT DATUM: AHD		REVIEWED: J.C.		AMENDMENT No.			
A3 ORIGINAL THIS SHEET WAS PREPARED IN COLOUR AND WILL BE INCOMPLETE IF COPIED													