




Members of the community are invited make comment on the following outdoor trading application.															
Outdoor Trading Application No	OD2024/1894														
Business Name	Closed														
Location	Lot 1 DP 797702														
Property Address	17 Beaumont Street Islington NSW 2296														
Approval Authority	City of Newcastle														
Notice/Submission period	7 days - ceasing on 30 April 2024.														
Exhibition															
An outdoor trading application for the abovenamed business is proposed as outlined below.															
Proposed Operating hours	<table border="1"> <tr><td>Monday</td><td>N/A</td></tr> <tr><td>Tuesday</td><td>N/A</td></tr> <tr><td>Wednesday</td><td>12PM - 10PM</td></tr> <tr><td>Thursday</td><td>12PM - 10PM</td></tr> <tr><td>Friday</td><td>12PM - 10PM</td></tr> <tr><td>Saturday</td><td>12PM - 10PM</td></tr> <tr><td>Sunday</td><td>12PM - 10PM</td></tr> </table>	Monday	N/A	Tuesday	N/A	Wednesday	12PM - 10PM	Thursday	12PM - 10PM	Friday	12PM - 10PM	Saturday	12PM - 10PM	Sunday	12PM - 10PM
Monday	N/A														
Tuesday	N/A														
Wednesday	12PM - 10PM														
Thursday	12PM - 10PM														
Friday	12PM - 10PM														
Saturday	12PM - 10PM														
Sunday	12PM - 10PM														
Location	Footpath on Beaumont Street														
Number of patrons permitted within outdoor trading area	24.00														
Submissions															
<p>Any person, during the specified submission period, may make submissions to the City of Newcastle concerning the outdoor trading application. The submissions must specify:</p> <ul style="list-style-type: none"> - the application number AppNo2 and property address, - the submitter's name, residential address, contact number; and preferably an email address, - the disclosure of any political donations/gifts made, and - the reasons for support or objection of the application. <p>Submissions must be made in writing and should be lodged via the online submission form on City of Newcastle's website.</p> <p>Alternatively, submissions can be made by mail to PO Box 489, Newcastle NSW 2300 or delivered in person to the Customer Service Centre at 12 Stewart Avenue, Newcastle West NSW 2302.</p>															
Submission closing date															
Submissions must be received by 5.00 pm on 30 April 2024.															
Political donations and gifts															
All persons who lodge a submission to a development application are required to declare any relevant political donations and/or gifts in accordance with the <i>Environmental Planning and Assessment Act 1979</i> .															

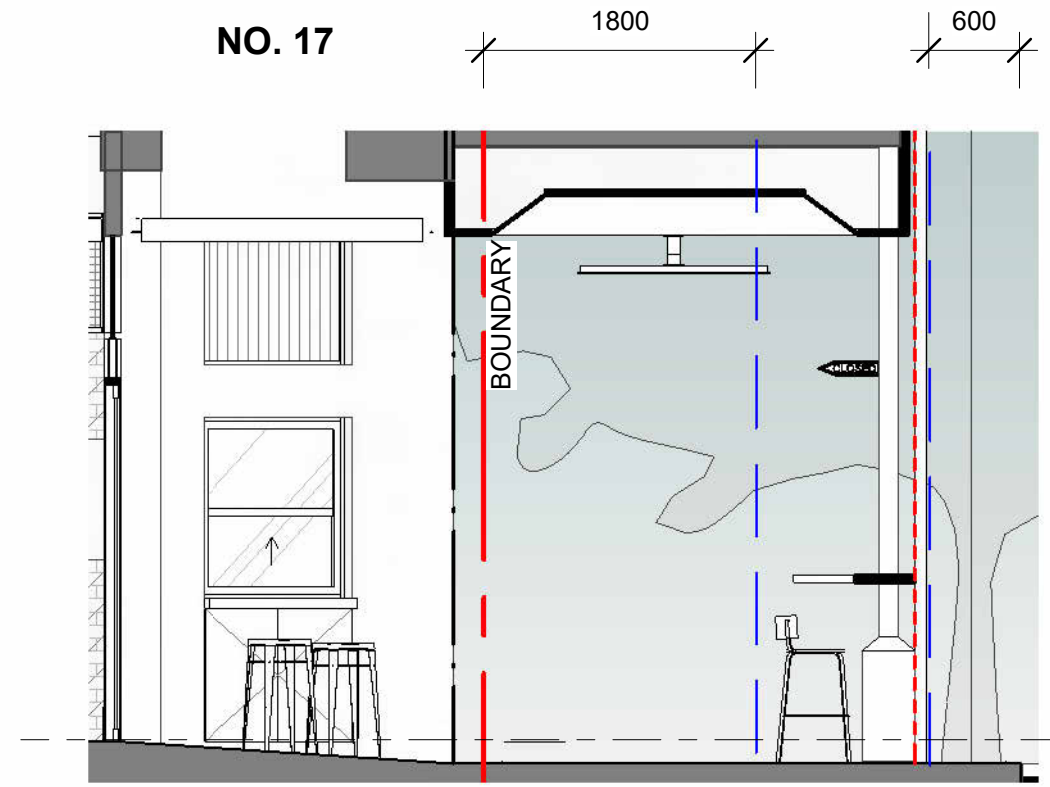

OUTDOOR FURNITURE

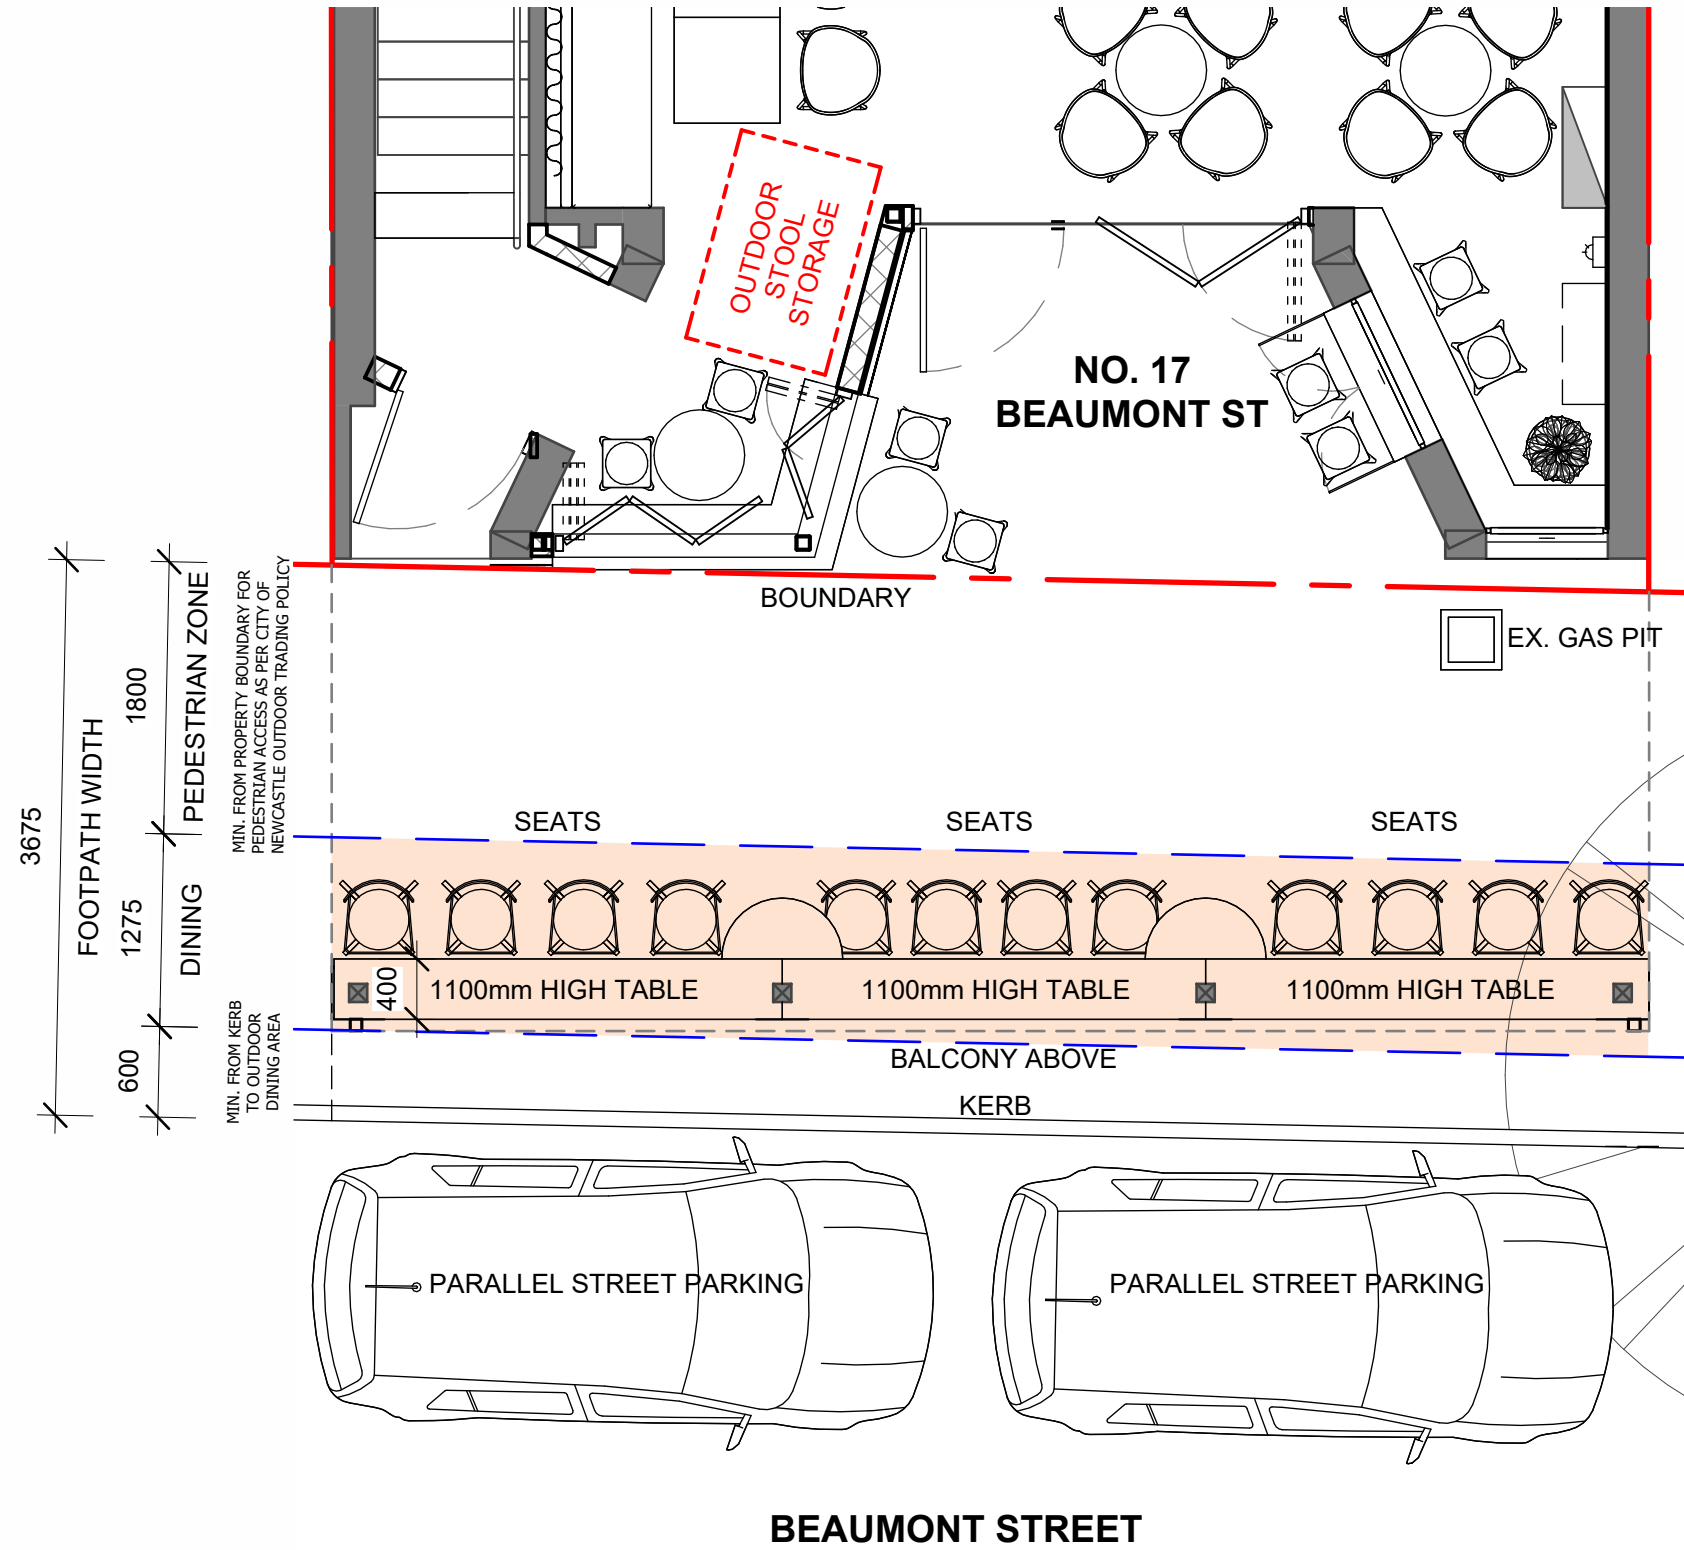

STACKABLE BAR STOOLS

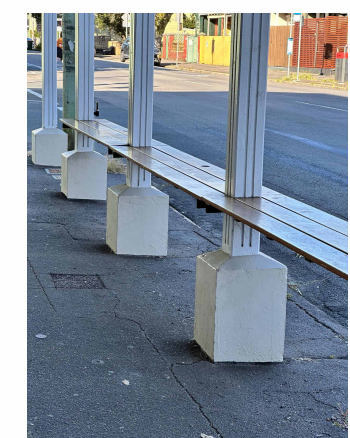

FIXED OUTDOOR BAR TABLES
OILED NATURAL TIMBER SLATS
WITH POWDER COATED STEEL
SUPPORTS

ISSUE	DESCRIPTION	APPROVED	DATE
A	ISSUED FOR OUTDOOR DINING APPLICATION	RW	21.02.24
B	ISSUED FOR INFORMATION	RW	07.03.24

CONCEPTS AND INFORMATION CONTAINED IN THIS DRAWING ARE COPYRIGHT AND MAY NOT BE REPRODUCED IN WHOLE OR PART OR BY ANY MEDIUM, WITHOUT THE WRITTEN PERMISSION OF PATTERNSHOP. DO NOT SCALE THIS DRAWING. USE FIGURED DIMENSIONS ONLY. VERIFY ALL PROJECT DIMENSIONS BEFORE COMMENCING ON-SITE WORK OR OFF-SITE FABRICATION. NOTIFY PATTERNSHOP OF ANY DISCREPANCIES AND SEEK INSTRUCTIONS.

THIS DRAWING ISSUE HAS BEEN REVIEWED FOR
APPROVED: RW
CHECKED: RW

CLIENT
PARKER SUPER FUND PTY LTD
PROJECT
ALTERATIONS & ADDITIONS - SMALL BAR
17 BEAUMONT STREET
ISLINGTON 2296 NSW

DRAWING TITLE
OUTDOOR DINING PLAN

patternshop*
 Patternshop* Architecture | Art | Design
 Nominated Architect: Rebecca Whan
 NSW Reg. No. 9478 | QLD Reg. No. 5632
 a. Suite 1, 2-4 Commercial Road,
 Murwillumbah, NSW, 2484
 e. admin@patternshop.studio | w. www.patternshop.studio
 ABN 77 687 162 488



PROJECT No.: 2202016
 DRAWING: AA610
 SCALE @ A3: 1 : 50
 ISSUE DATE: 07.03.24
 DRAWN: AI
 REVISION: B